


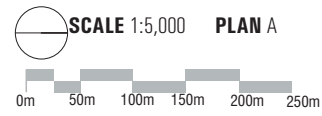



- | | | | | | |
|--|--|--|--|--|--|
| | | | | | |
| | | | | | |
| | | | | | |





- | | | | | | |
|--|--|--|--|--|--|
| | | | | | |
| | | | | | |
| | | | | | |

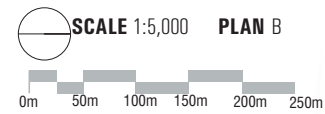

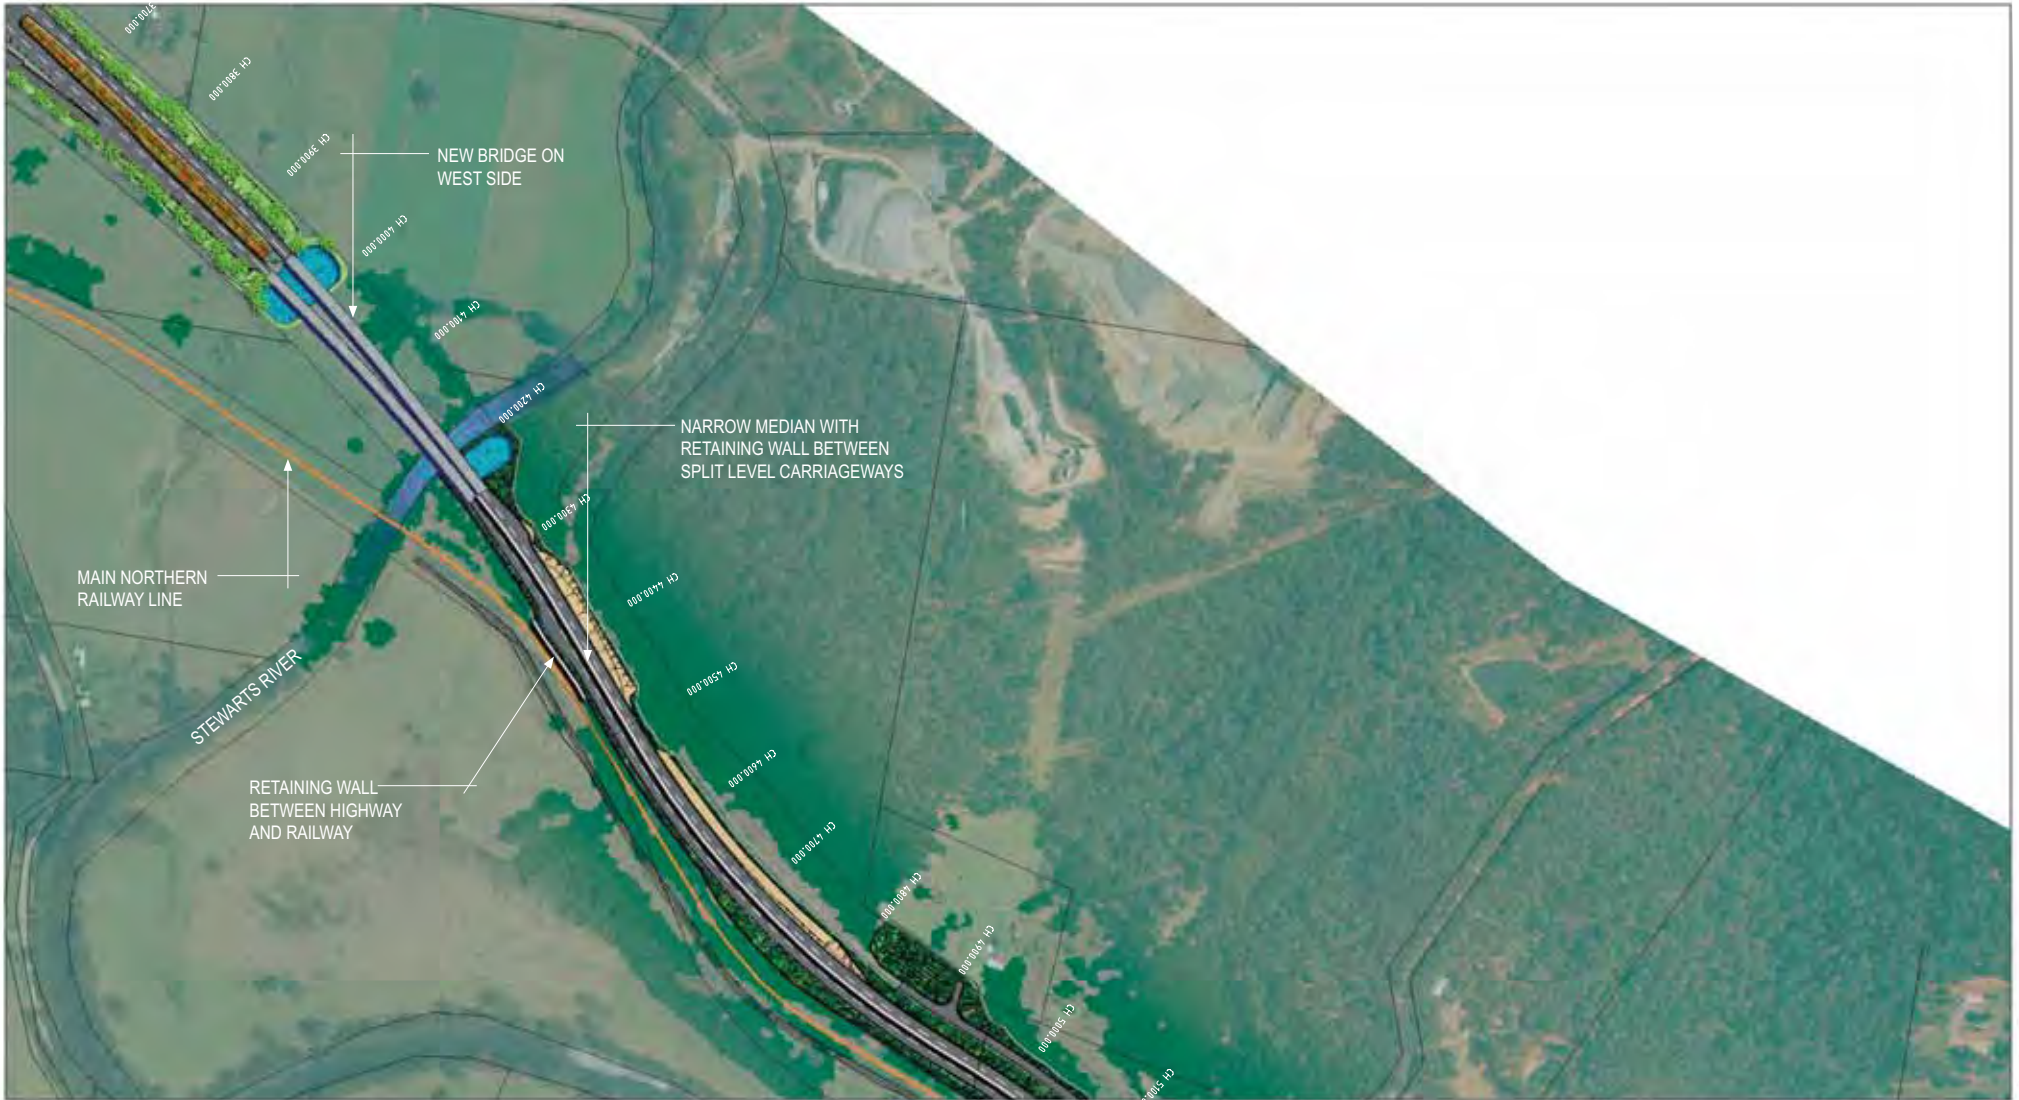


- | | | | | | |
|--|--|--|--|--|--|
| | | | | | |
| | | | | | |
| | | | | | |





- | | | | | | |
|--|--|--|--|--|--|
| | | | | | |
| | | | | | |
| | | | | | |

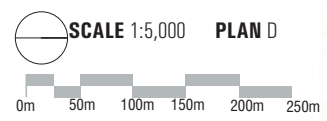


JOINS PLANE E

JOINS PLANE G




- | | | | | | |
|--|--|--|--|--|--|
| | | | | | |
| | | | | | |
| | | | | | |

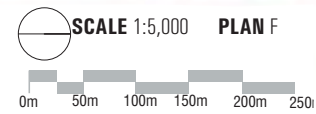


JOINS PLAN F

JOINS PLAN H

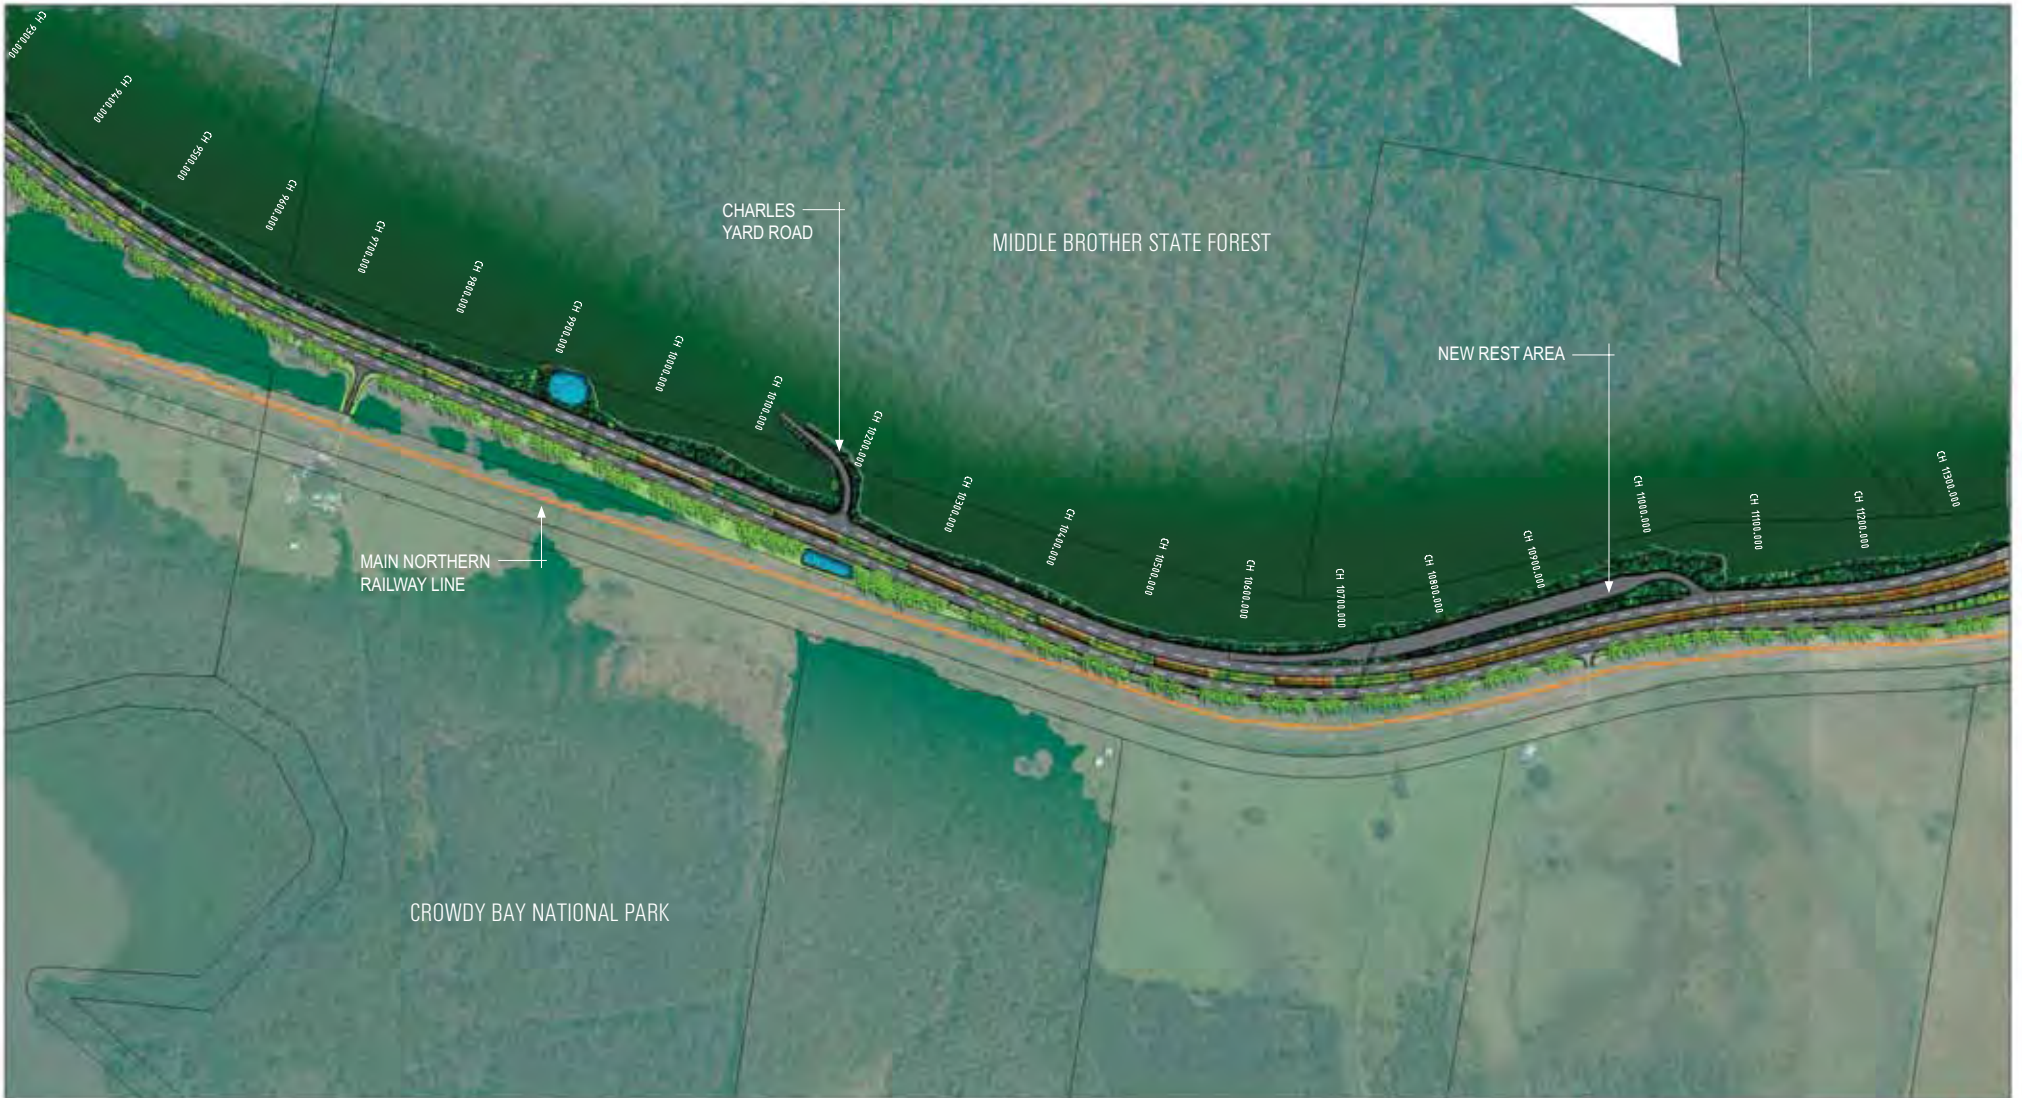


- | | | | | | |
|--|--|--|--|--|--|
| | | | | | |
| | | | | | |
| | | | | | |

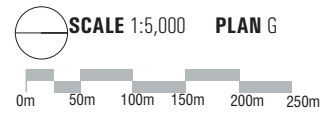



- | | | | | | |
|--|--|--|--|--|--|
| | | | | | |
| | | | | | |
| | | | | | |

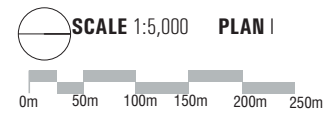




JOINS PLAN I

JOINS PLAN K

- | | | | | | |
|--|--|--|--|--|--|
| | | | | | |
| | | | | | |
| | | | | | |

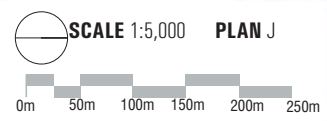

CAMDEN HAVEN
GOLF COURSE

NORTHBOUND ACCESS TO
PACIFIC HIGHWAY

HERONS CREEK ROAD
ACCESS ROAD


NEW ACCESS
ROAD

MAIN NORTHERN
RAILWAY LINE

JOINS PLAN J

JOINS PLAN L

- | | | | | | |
|---|---|---|---|--|---|
|  |  |  |  |  |  |
|  |  |  |  |  |  |
|  |  |  |  |  | |


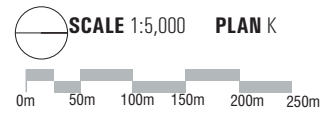


JOINS PLAN K



JOINS PLAN M

- | | | | | | |
|--|--|--|--|--|--|
| | | | | | |
| | | | | | |
| | | | | | |

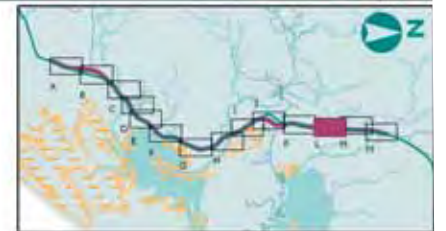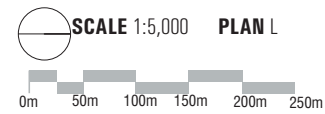



JOINS PLAN L

JOINS PLAN N



- | | | | | | |
|--|--|--|--|--|--|
| | | | | | |
| | | | | | |
| | | | | | |

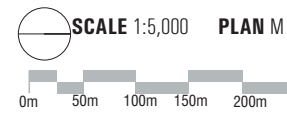

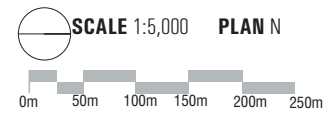



SCALE 1:2,000

PLAN 0 - JOHNS RIVER VILLAGE INTERCHANGE - DETAIL PLAN



SCALE 1:2,000 PLAN P - KEW INTERCHANGE - DETAIL PLAN